




Pond - Cross Section Overview

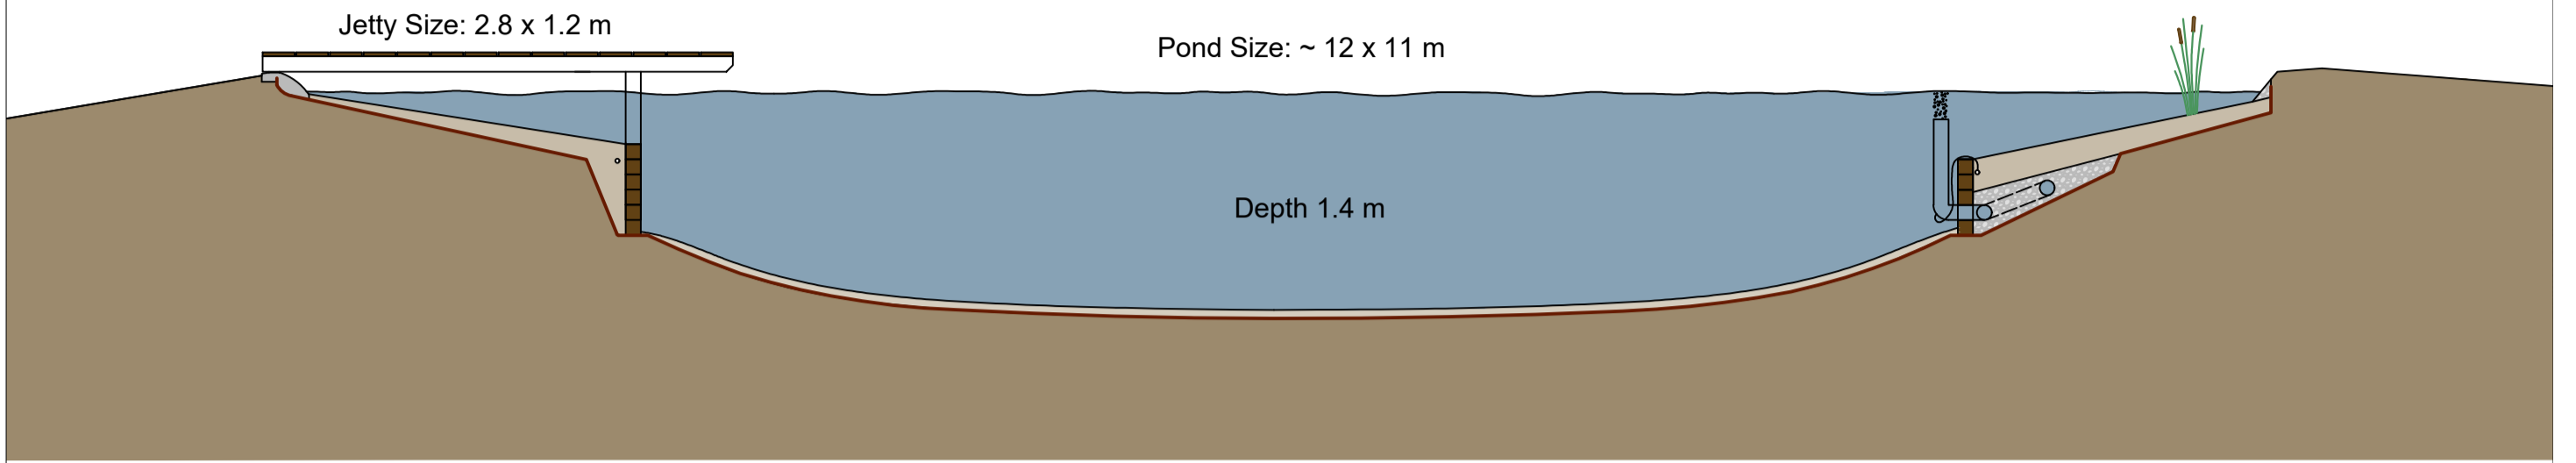


Beach Detail - Edge Construction

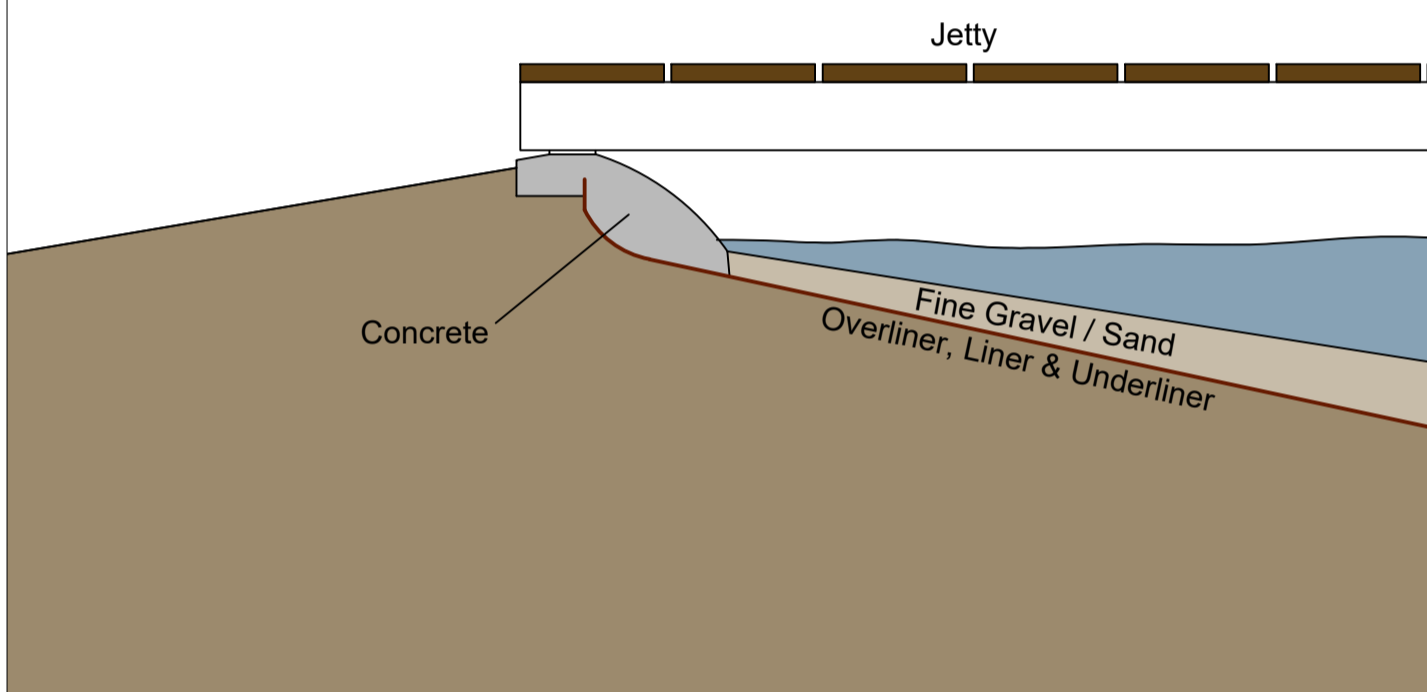

Plant Zone - Edge Construction

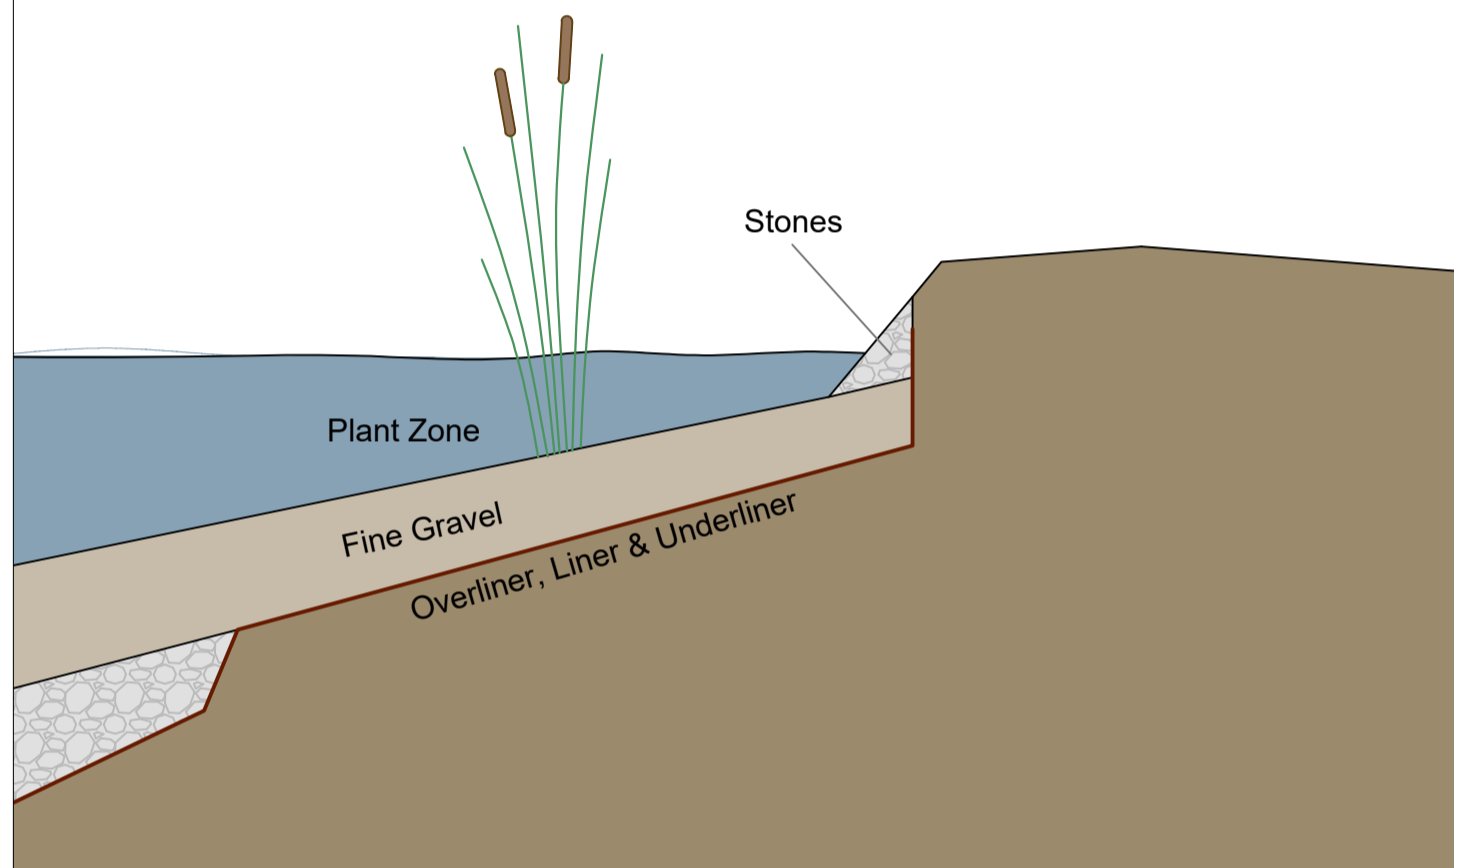

Beach Detail - Wooden Wall

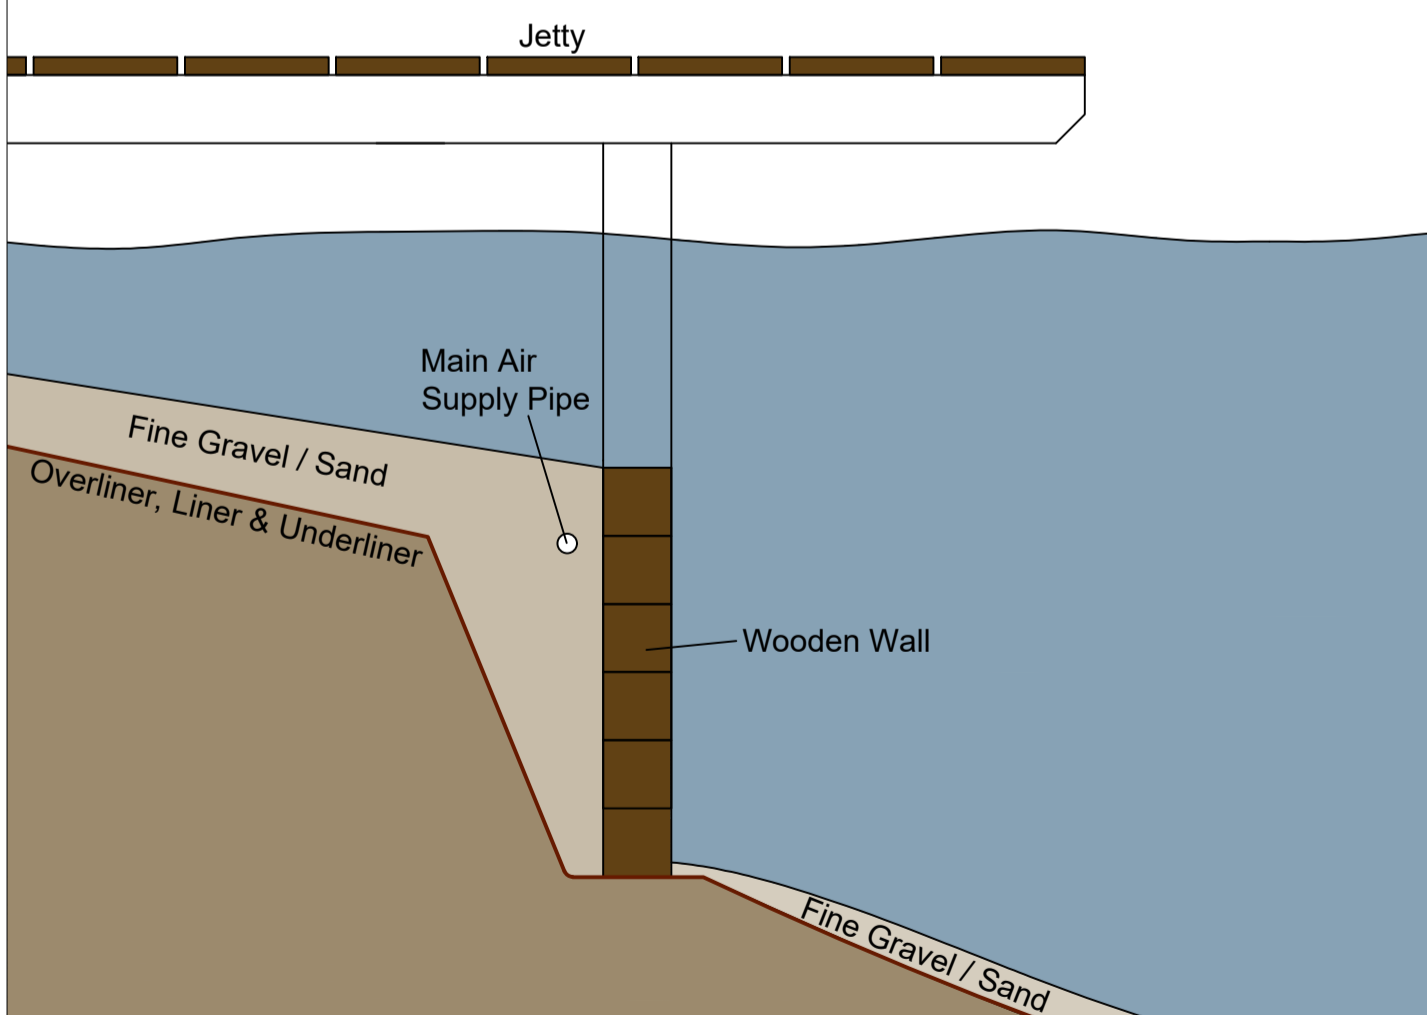

Plant Zone - Bubble Pump

